
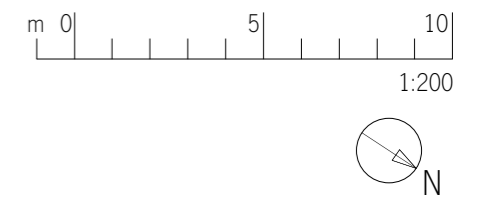


NB: ALL WORKS OTHER THAN PHASE 2 SHADED AREA TO BE REGARDED AS PHASE 1

----- EXISTING WALLS TO BE REMOVED

Proposed Extension

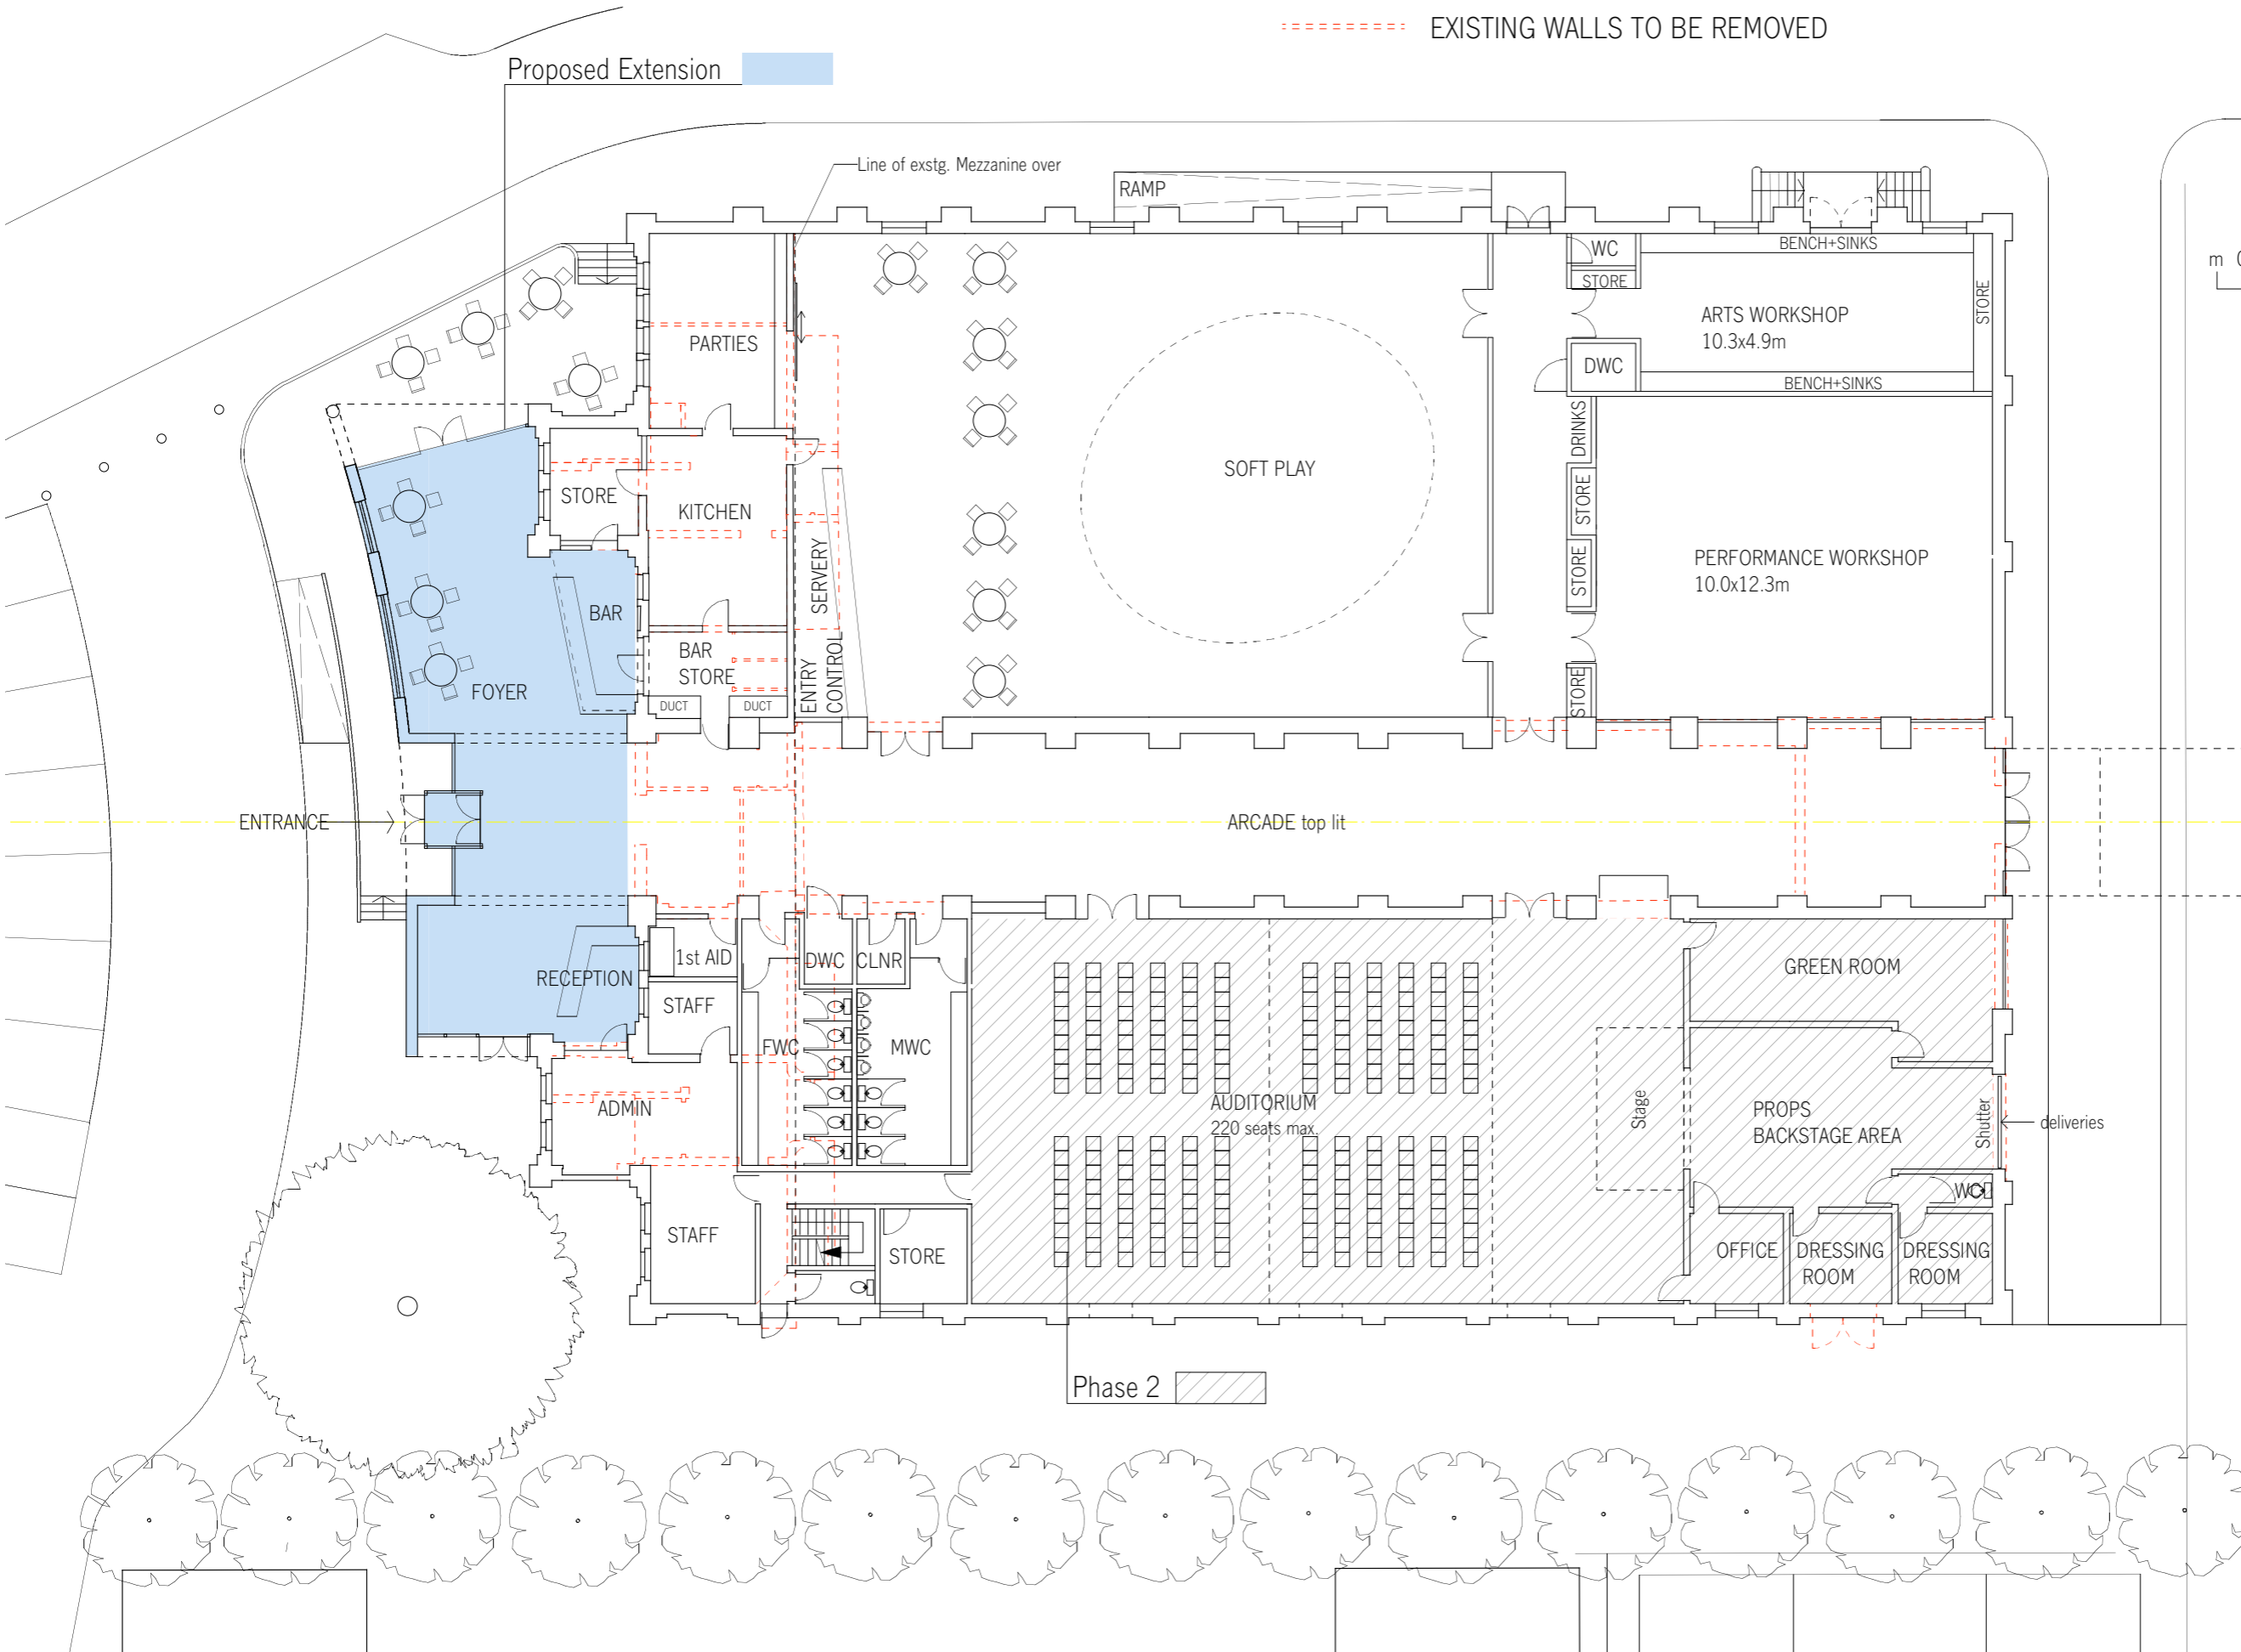

Date: 30-11-04  
 File name: ARC Layout signoff  
 Issued: 07-12-04

REVISIONS	
CLIENT	CATERHAM BARRACKS COMMUNITY TRUST
JOB	ARTS & RECREATION CENTRE
TITLE	1:200 LAYOUTS GROUND FLOOR PLAN
NUMBER	T98.00.04.01
DRAWN	NMWT STATUS
DATE	JULY 2004 SCALE 1:200

**NICHOLAS TIMMS ASSOCIATES**  
 25 SAXBYS LANE  
 LINGFIELD  
 SURREY RH7 6DL  
 01342 834657  
 nick.timms@ntassoc.co.uk  
 NICHOLAS M W TIMMS ARCHITECT DIPARCH RIBA